


- A) Normet Truck
- B) Mixer
- C) Mixer Feed Conveyor
- D) Bulk Sack Hopper with Auger
- E) Preem Plant
- F) Dryer
- G) Dryer Feed Conveyor
- H) Feed Hopper

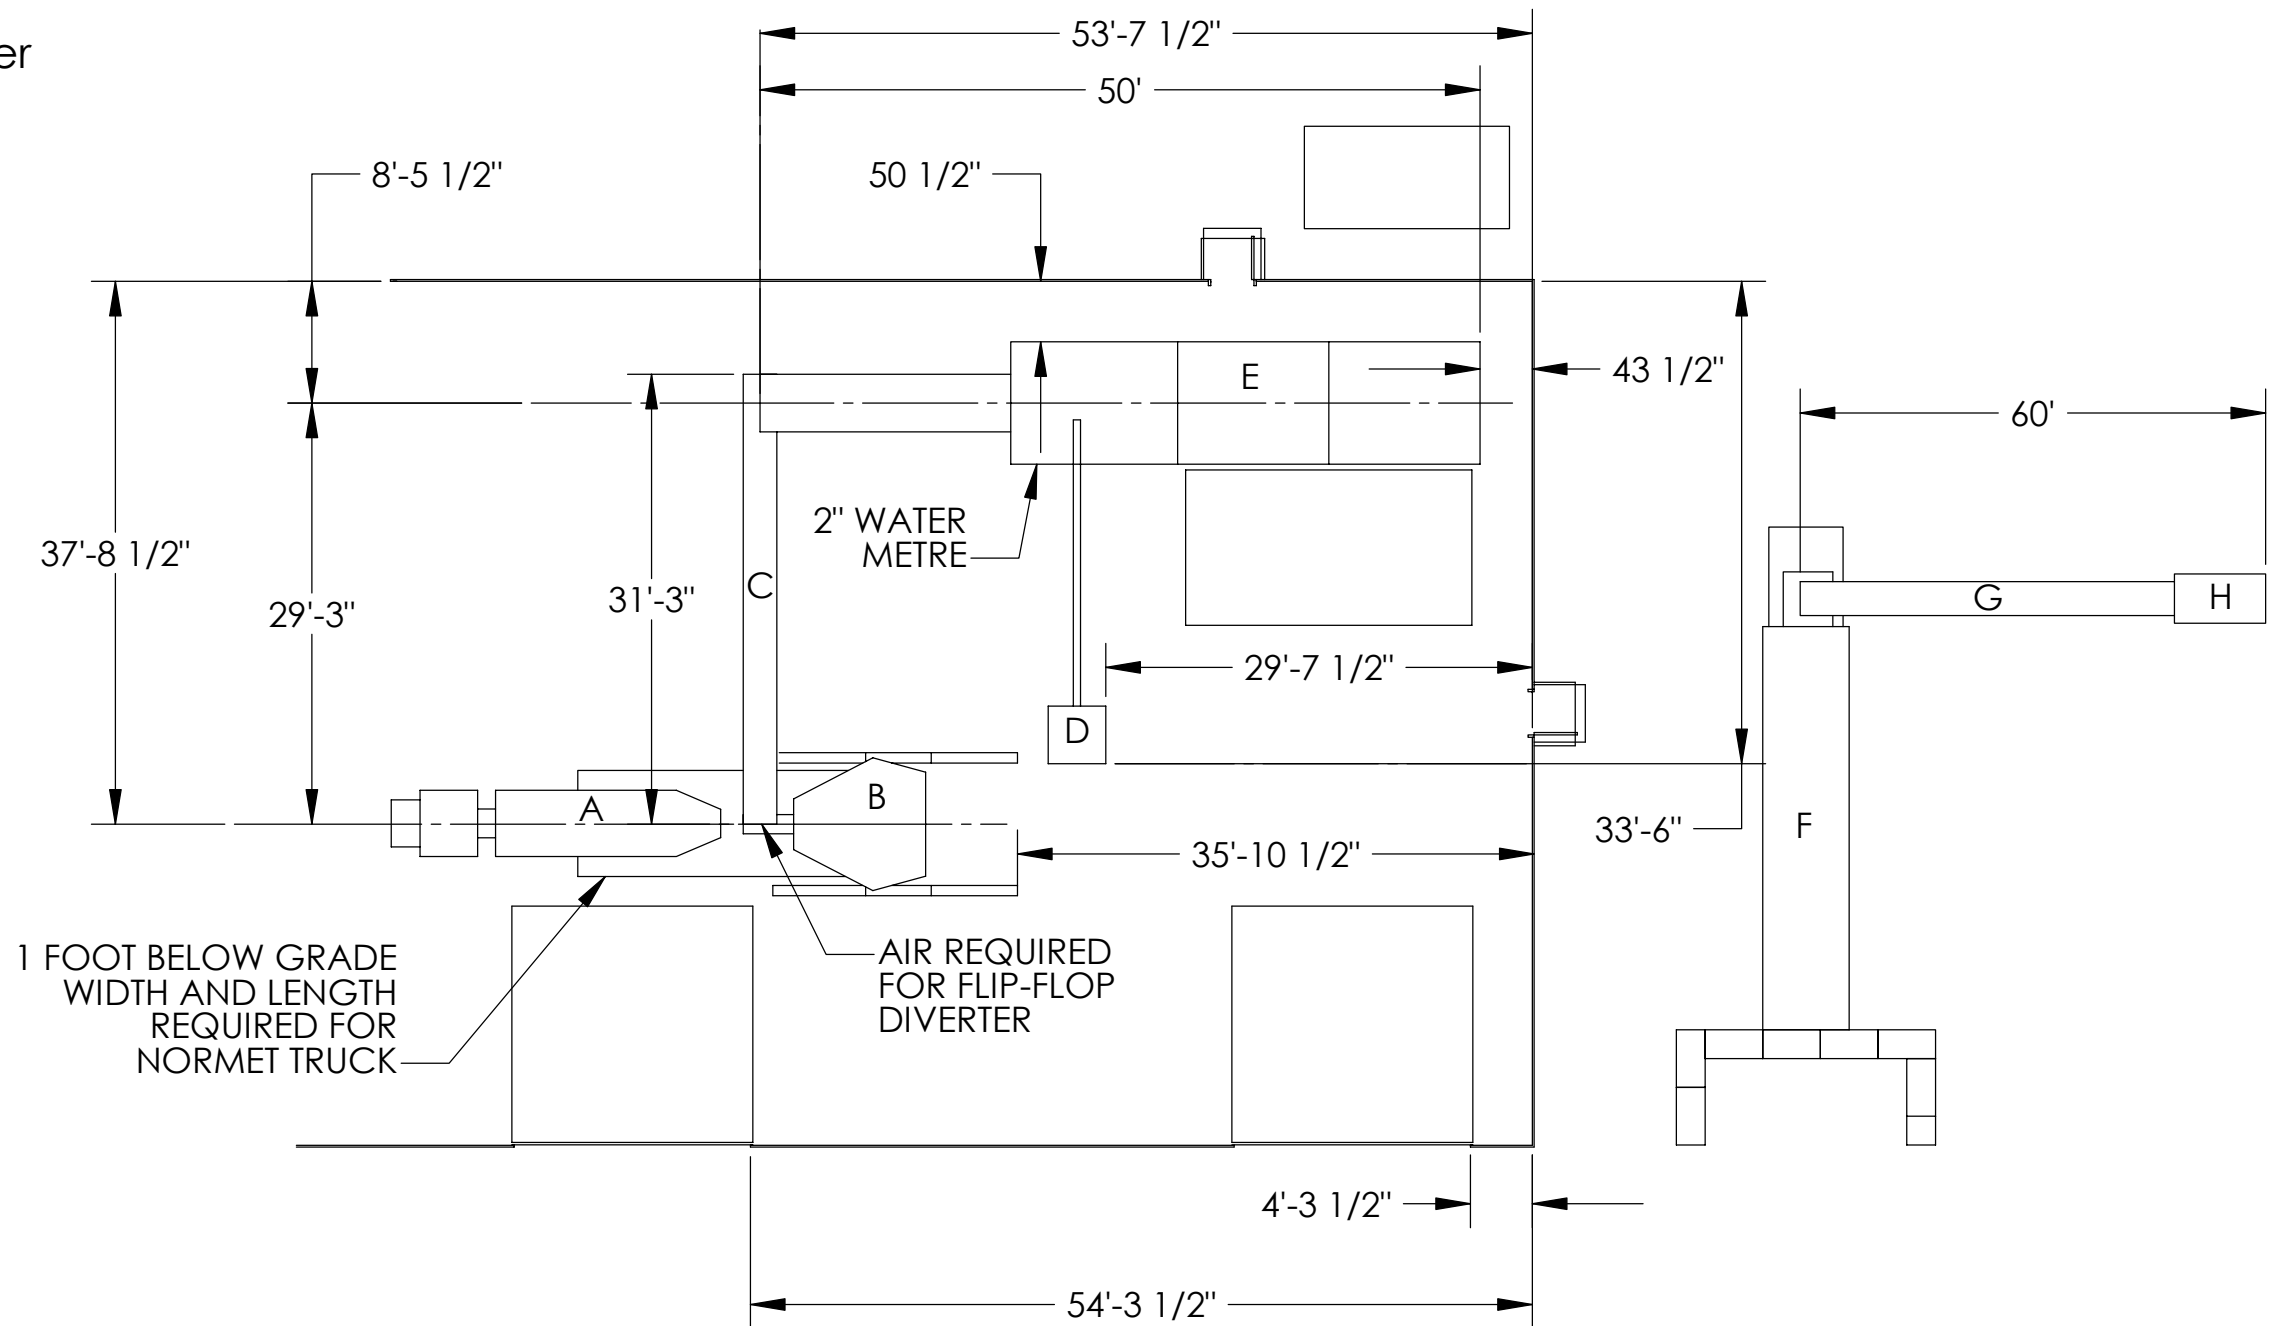

NOTE:

RUN A LINE FROM THE WATER METRE TO THE MIXER FOR BATCH PROCESS

Forge Industrial Engineering Ltd.
 30528 Great Northern Ave. Ste 1A
 Abbotsford, BC V2T 6H4

Ph: (604) 556-7222
 Fax: (604) 556-7215
 Cell: (604) 807-3386

TITLE Procon - BHP Site Layout	SCALE 1:160	DATE 17-Jul-03
	DRAWN BY Vincent Manzon	
SIZE B	DRAWING NO. A-1	SHEET 1 OF 1